


MSO 2018 | FLOOR PLAN
HATTEN HOTEL
16 - 18 MARCH 2018

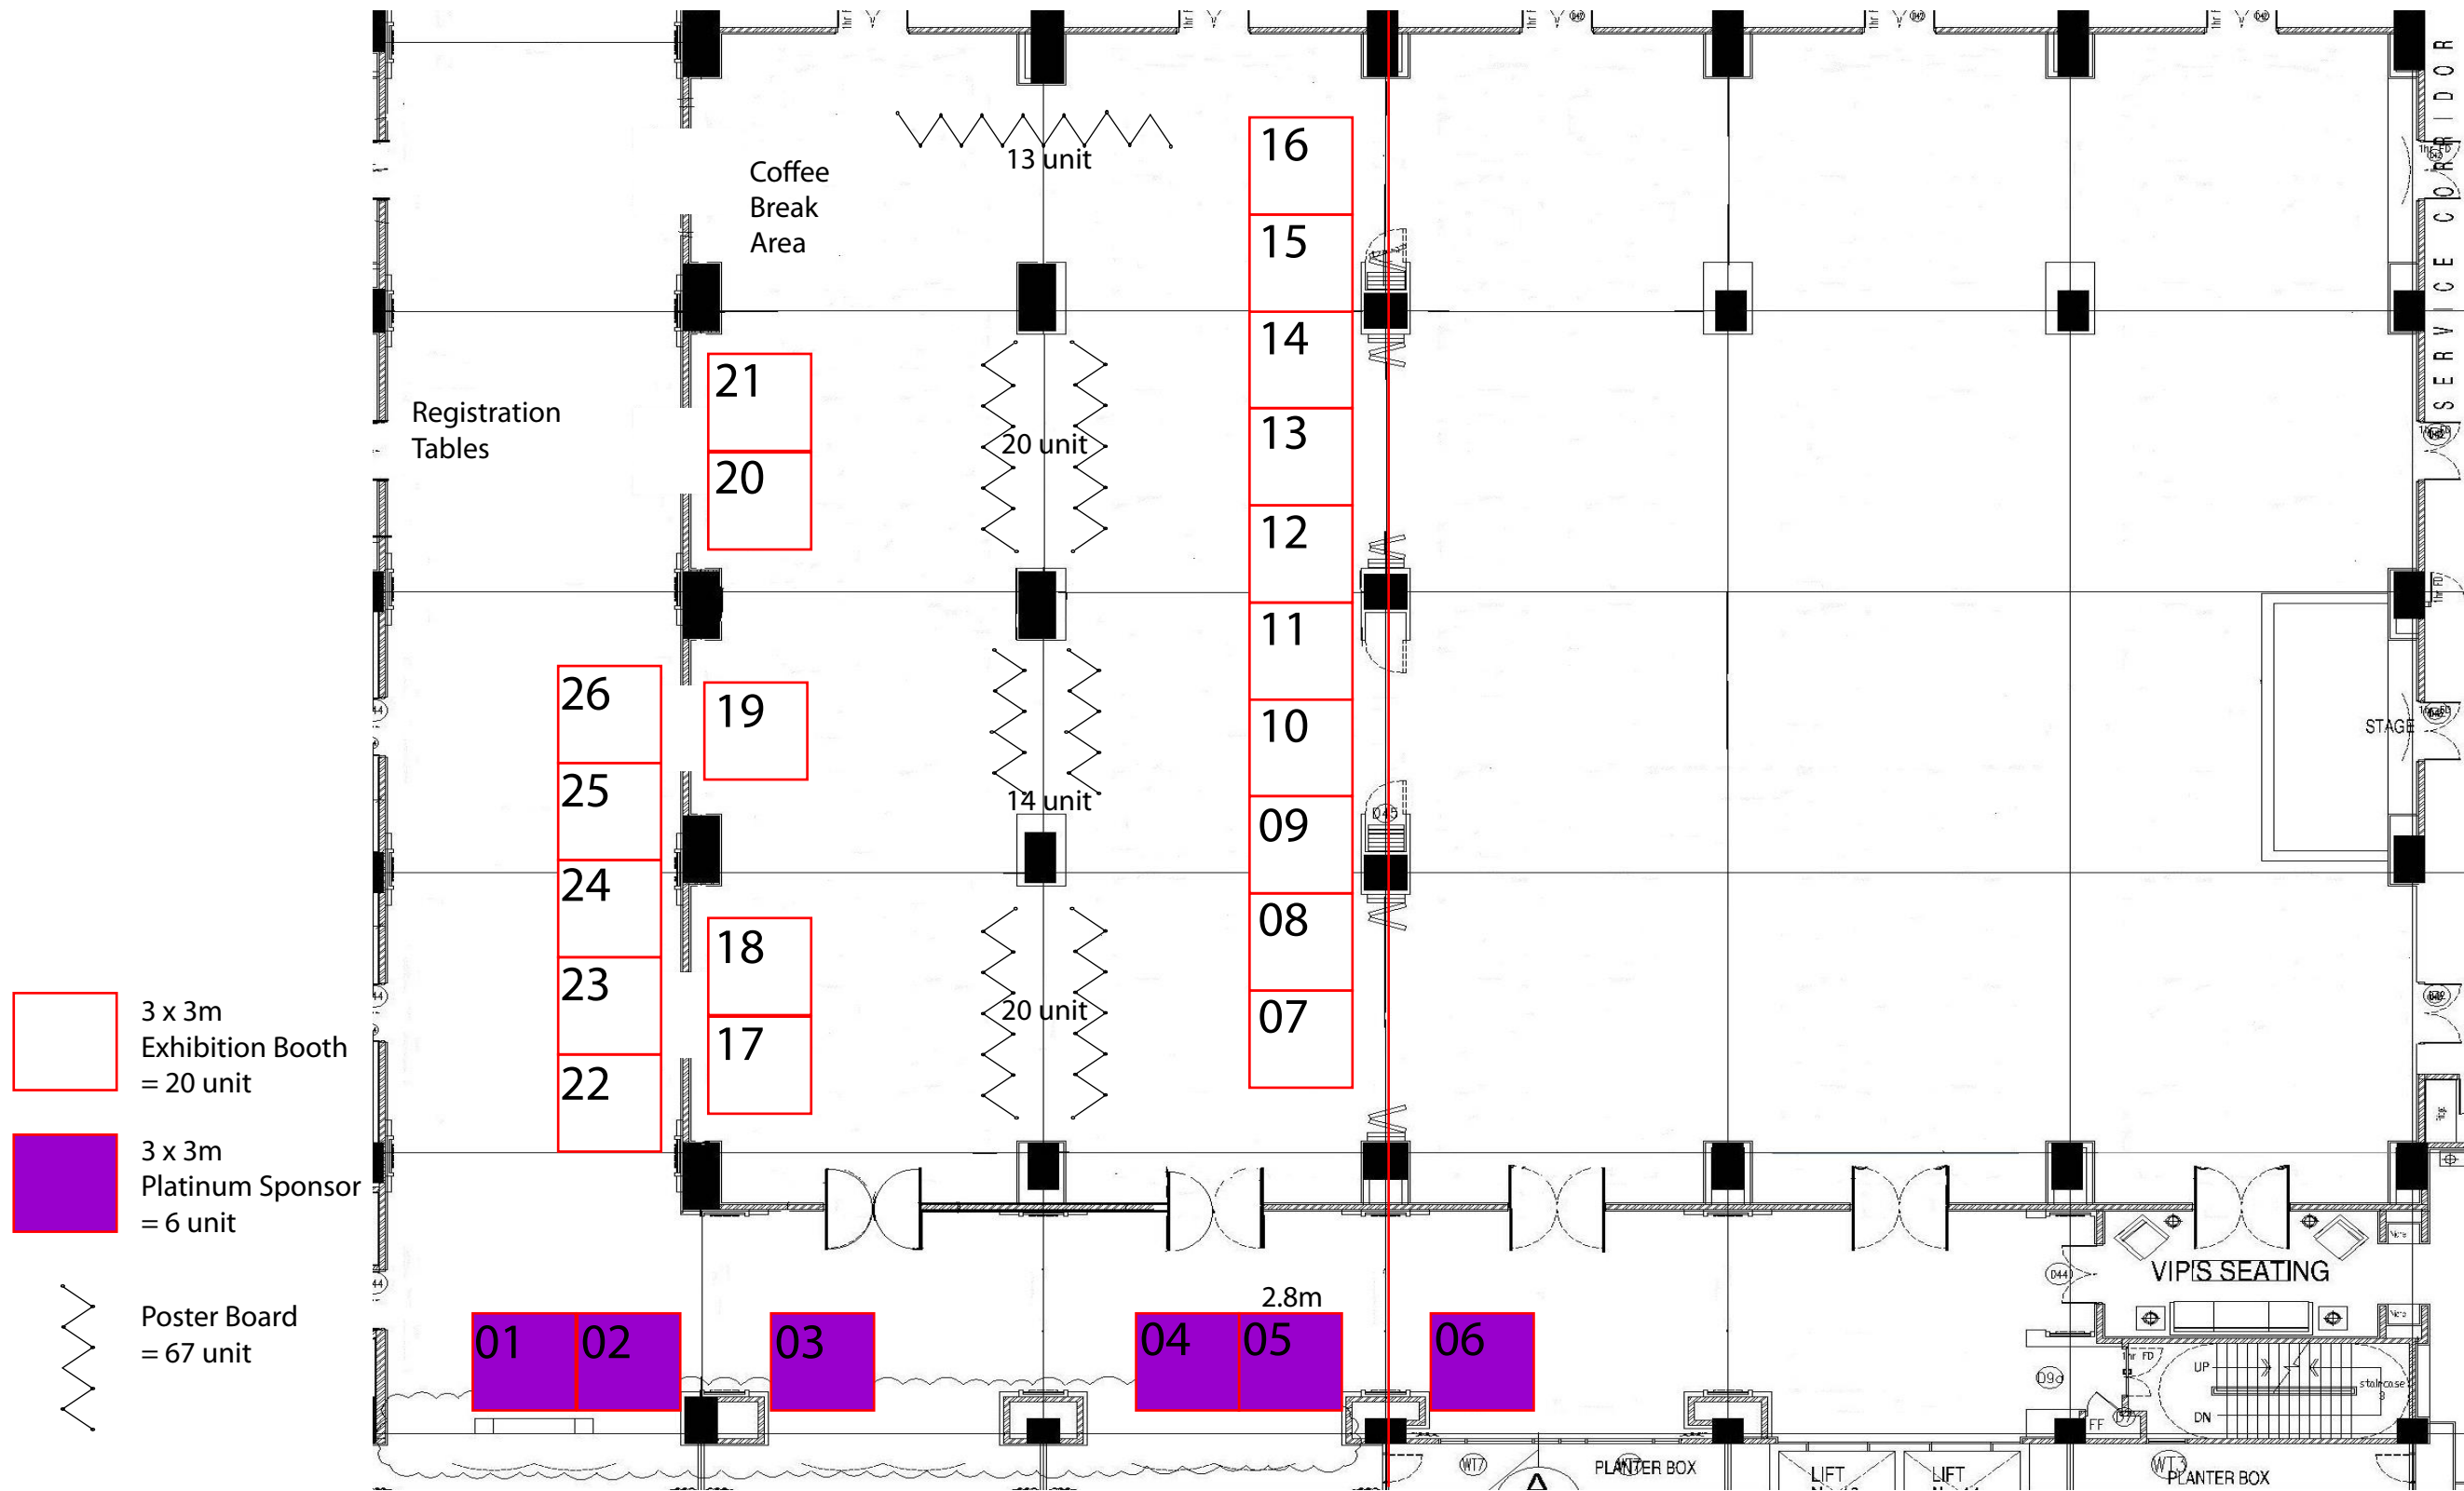

| | | | | |
|--|--|--|-------------------------------|-------------------------|
| PROJECT NAME : MSO 2018 | CLIENT : MSO | DATE : 21 AUGUST 2017 | PERSON IN CHARGE : KENNETH | CLIENT APPROVAL : |
| PROJECT PERIOD : 16 - 18 MARCH 2018 | VENUE : HATTEN HOTEL GRAND BALLROOM 2 | PROJECT NO : DISPLAYMAX/2018/MSO/R3 | DESIGNER : KENNETH | CHECKED BY : KENNETH |

